






BRICKS & STONE MASONRY

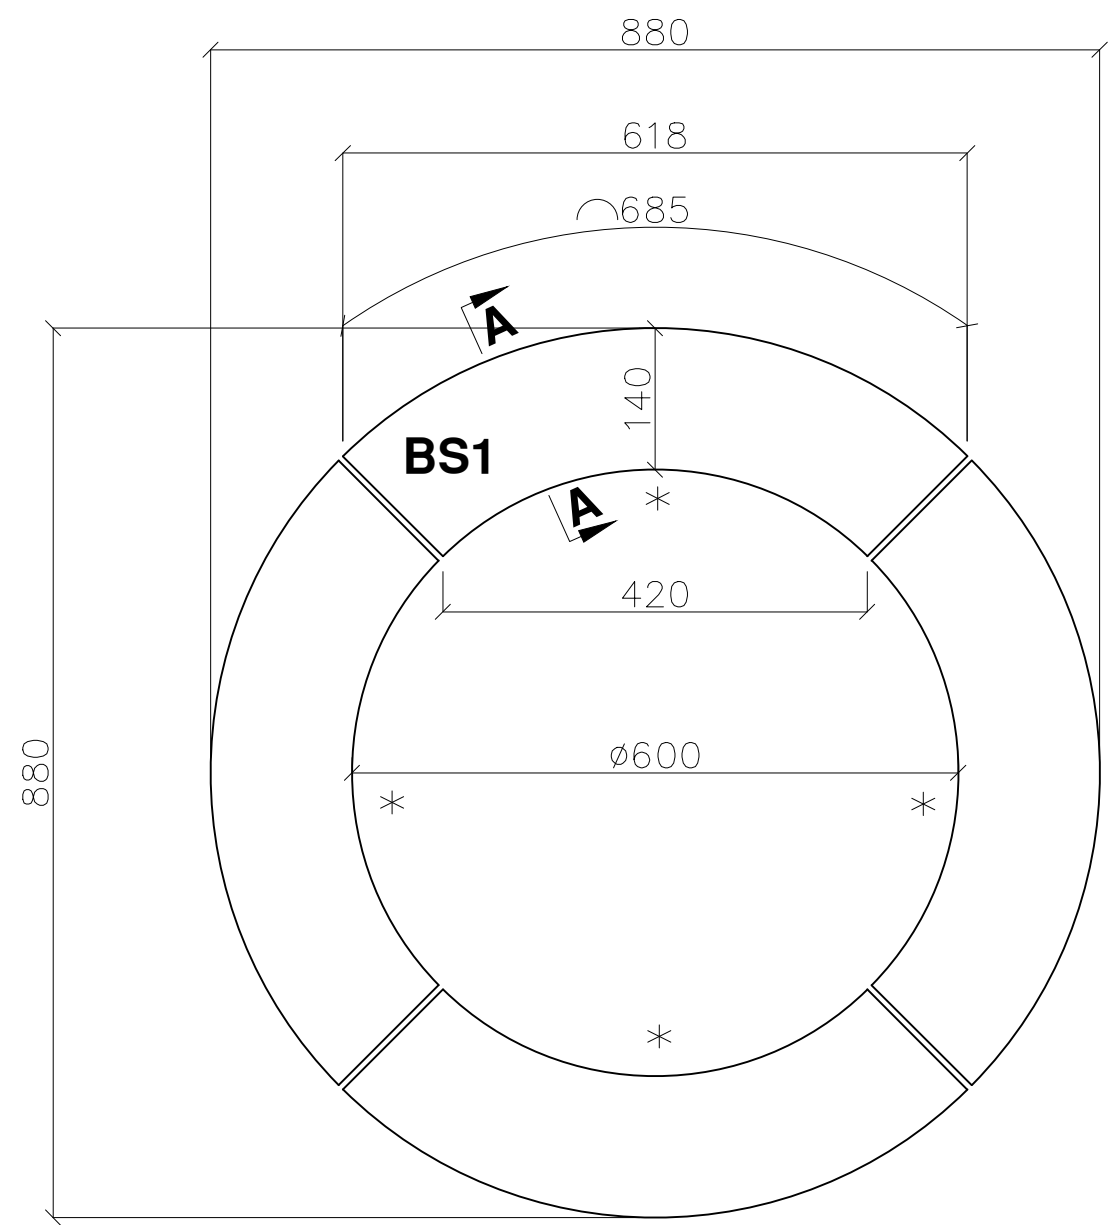

Front Elevation
* denotes FINISHED FACES

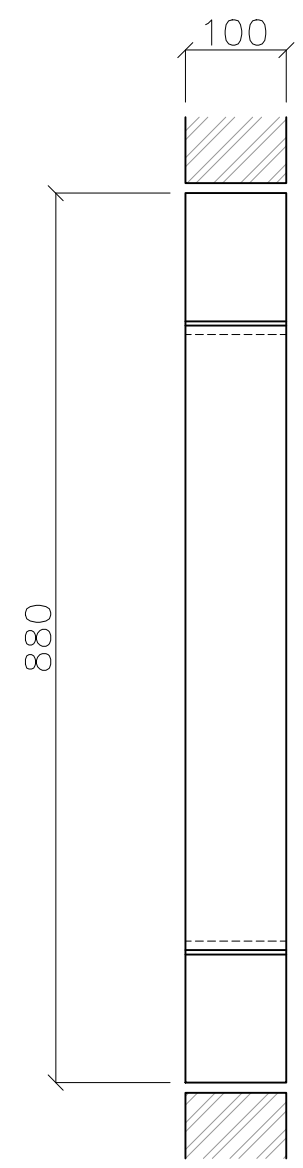

Side Elevation
* denotes FINISHED FACES

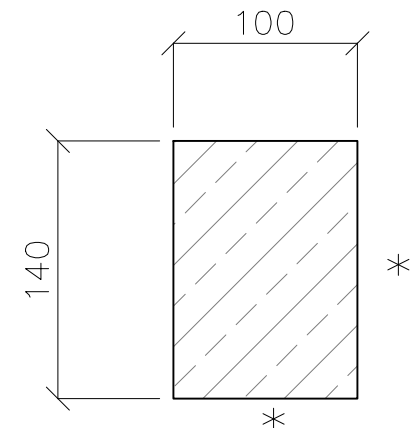

Section A-A
* denotes FINISHED FACES

COMPONENTS FOR MANUFACTURE:

CODE	QTY	L	B	H	Description
BS1	1	880	100	880	Bullseye Surround, in 4 PCS.

APPROVAL

APPROVED, PROCEED AS SHOWN	
APPROVED, PROCEED SUBJECT TO NOTES	
AMEND DETAILS AND RE-SUBMIT	
APPROVED BY:	
DATE:	

Rev:	Date:	Drawn:	Details:
------	-------	--------	----------

REVISION HISTORY

Customer/Site Address:
DOVECOTE DEVELOPMENTS
12 MAIN STREET
CARLTON, CV13 0EZ

Drawing Title:
BULLSEYE SURROUND
HOUSE 1

Drawn: JJB	Date: 22/01/2020	Scale: NTS
------------	------------------	------------

Drawing Ref:	Rev:
S19930-08	0